
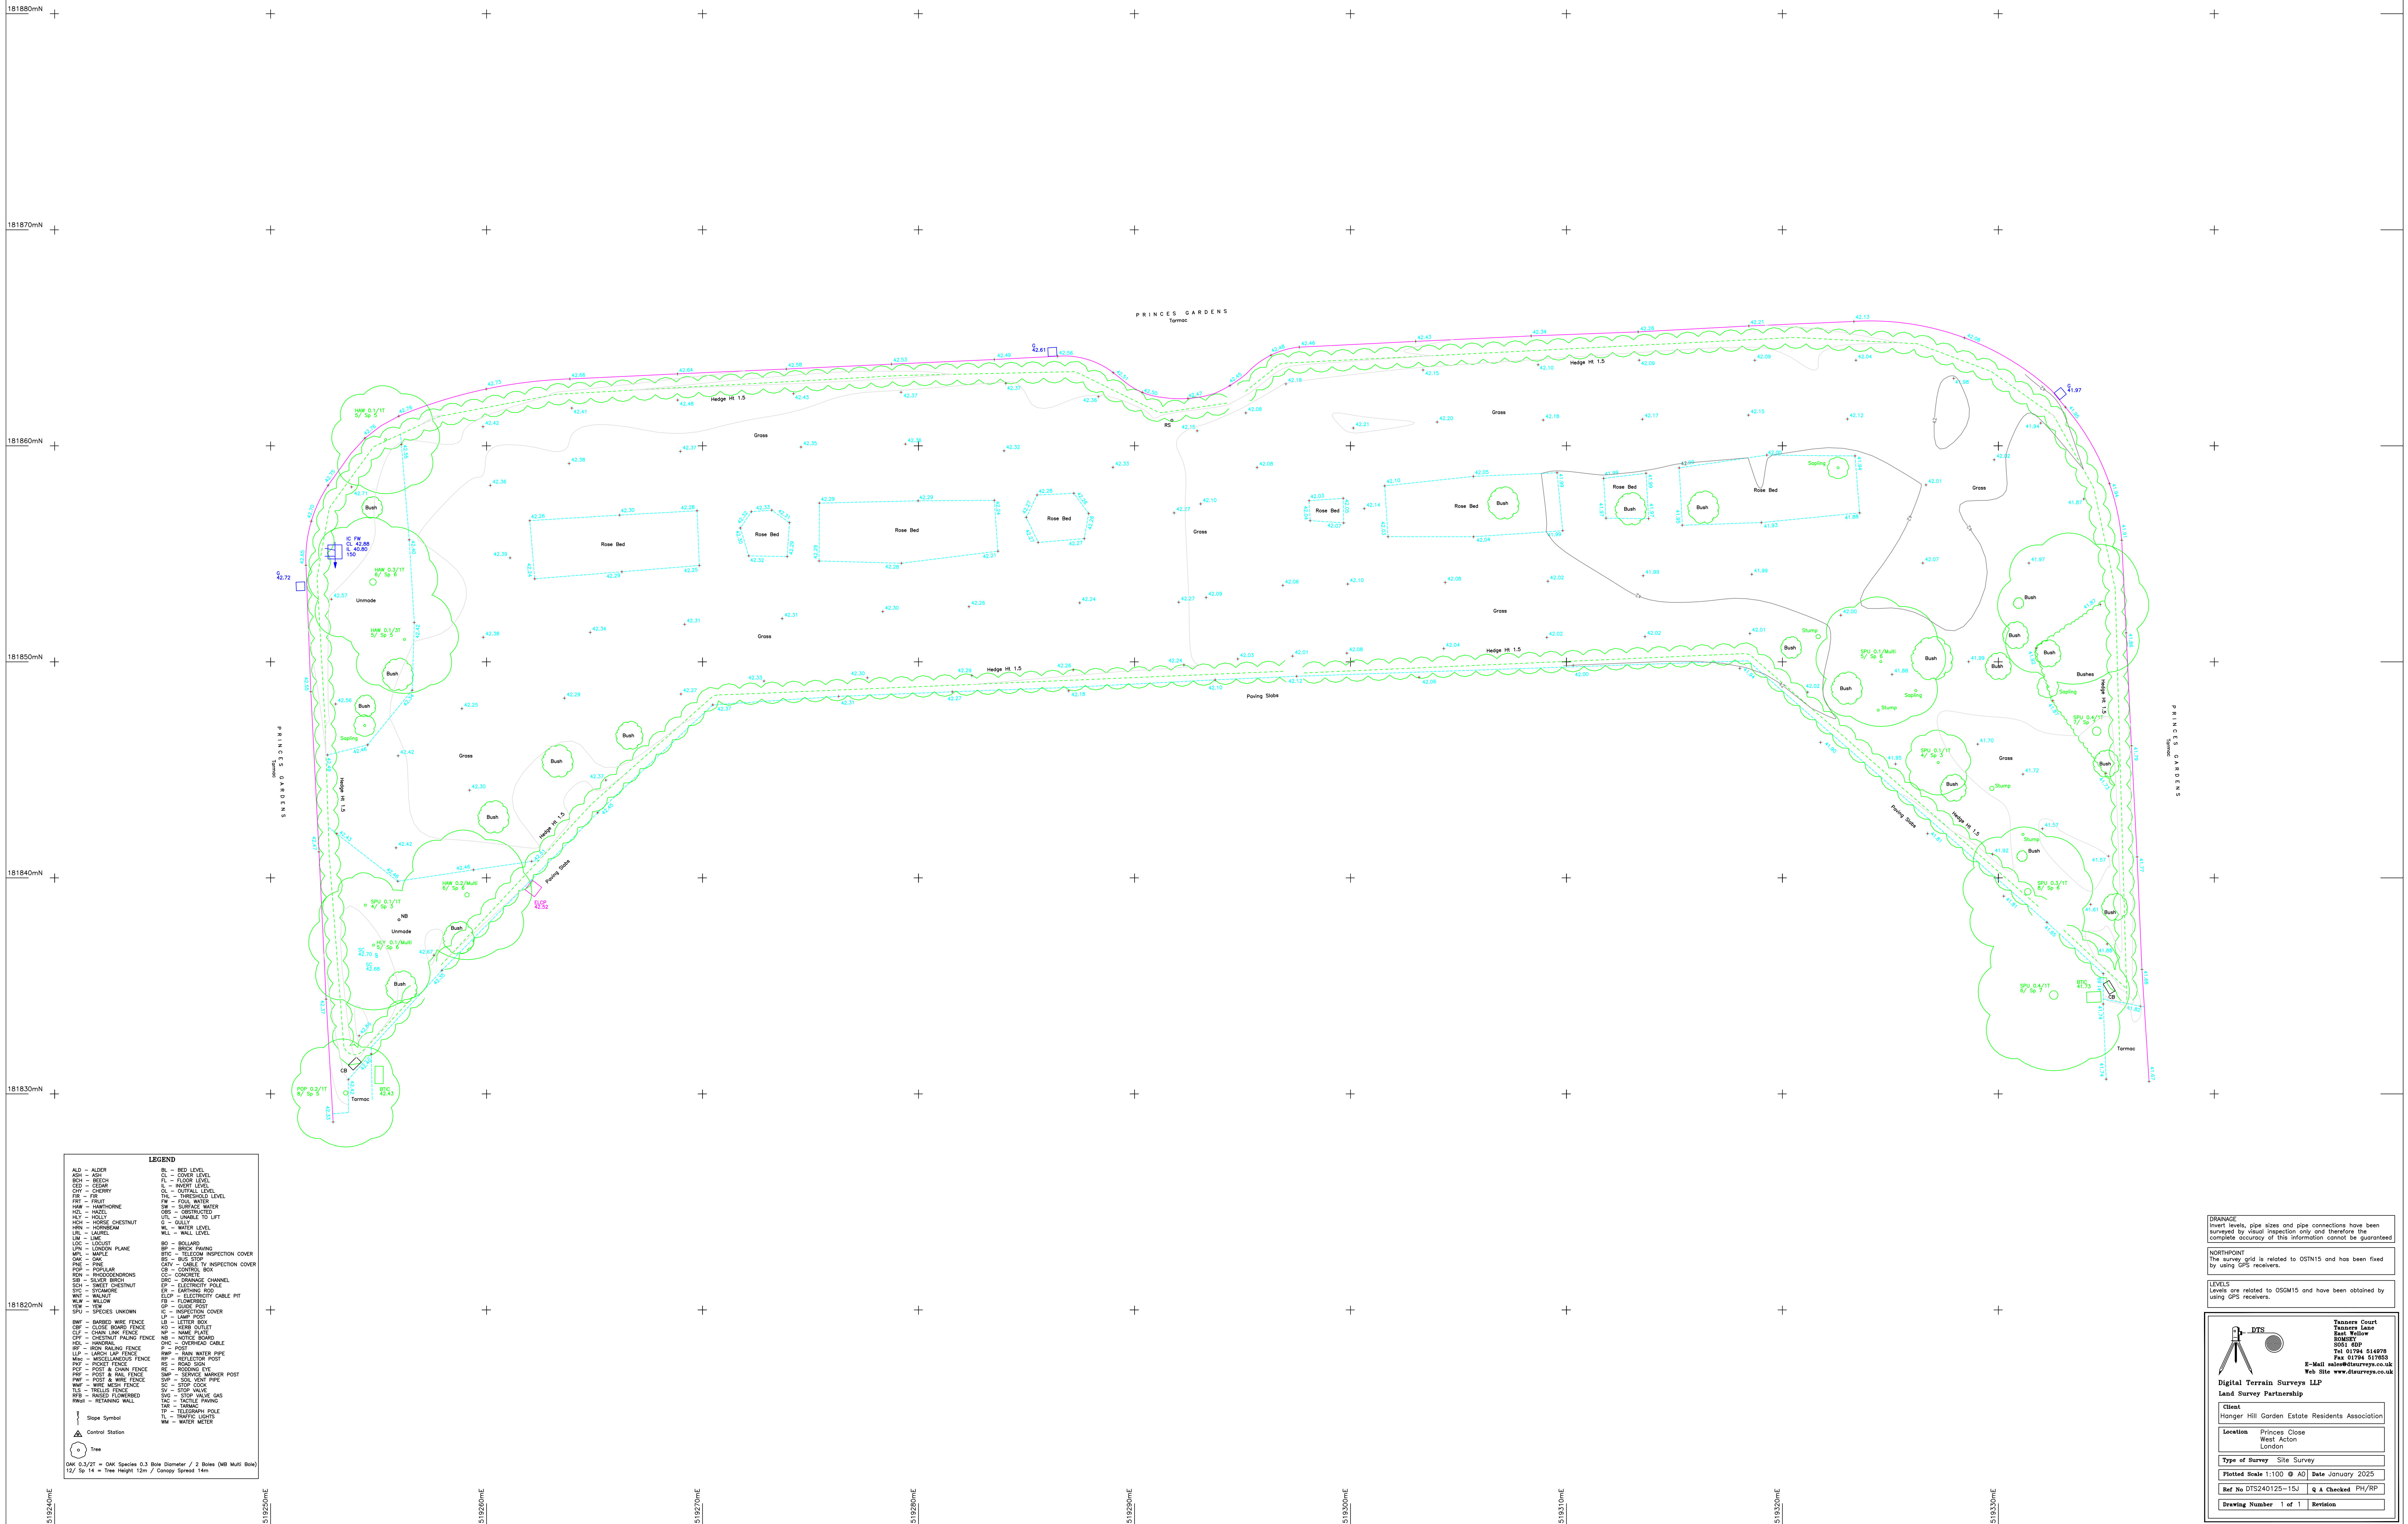
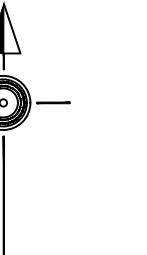


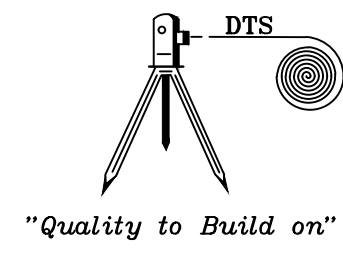

GRADUATION
Invert levels, pipe sizes and pipe connections have been surveyed by visual inspection only and therefore the complete accuracy of this information cannot be guaranteed.

NORTHPOINT
The survey point is related to OSN15 and has been fixed by using GPS receivers.

LEVELS
Levels are related to OSN15 and have been obtained by using GPS receivers.

Digital Terrain Surveys LLP
Land Survey Partnership

Client
Hanger Hill Garden Residents Association

Location
Princes Close
West Acton
London

Type of Survey
Site Survey

Plotted Scale
1:100 @ A0

Ref No
DTS240125-15J

Drawing Number
1 of 1

Date
January 2025

Q & A Checked
PH/RRP

Revision

Tanner Court
Dunstable, Bedfordshire
MK22 7EP
Tel: 01794 514978
Fax: 01794 517855
E-Mail: sales@dtssurveys.co.uk
Web Site: www.dtssurveys.co.uk